



CHASSIS: SPARTAN GLADIATOR MFD 10RR
 ENGINE: CUMMINS XI5 505HP
 TRANSMISSION: ALLISON 4000 EVS
 AXLES: 23,000# FRONT / 48,000# REAR
 MODEL: STAR TANKER
 WATER/FOAM: 3000 / N/A GALLONS
 PUMP: HALE MBP 1000GPM - PTO
 FOAM SYSTEM: N/A
 GENERATOR: N/A

DOOR FRAMED OPENINGS

COMPARTMENT	DOOR FRAMED OPENING
L1	57.5-W x 34.5-H
L2	31.5-W x 34.5-H
R1	57.5-W x 34.5-H
R2	31.5-W x 34.5-H

SPECIAL NOTES:

CUSTOMER

THIS DRAWING IS A CLOSE APPROXIMATION OF YOUR FIRE APPARATUS. IN ALL CASES WHERE THE DRAWING AND THE WRITTEN SPECIFICATION DIFFER, THE SPECIFICATION SHALL PREVAIL. PLEASE WORK WITH YOUR DEALER TO ASSURE THAT THE WRITTEN SPECIFICATION REPRESENTS WHAT YOU WANT IN YOUR FINISHED PRODUCT. SPARTAN EMERGENCY RESPONSE BUILDS TO THE WRITTEN SPECIFICATION, NOT THE DRAWING TO ASSURE THAT YOUR NEEDS ARE MET.

PROPRIETARY AND CONFIDENTIAL
 THE INFORMATION CONTAINED IN THIS DRAWING IS THE SOLE PROPERTY OF SPARTAN EMERGENCY RESPONSE. ANY REPRODUCTION IN PART OR AS A WHOLE WITHOUT THE WRITTEN PERMISSION OF SPARTAN EMERGENCY RESPONSE IS PROHIBITED. SPARTAN MOTORS USA, INC. D/B/A SPARTAN EMERGENCY RESPONSE.

REV	DATE	DESCRIPTION	NAME
1	01/15/20	MARK UP	R.H.
0	12/09/19	INITIAL PROPOSAL	M.G.H.


SCALE: NOT TO SCALE

CUSTOMER:

HAWLEYVILLE FIRE CO


TRUCK NUMBER:
000000

DEALER:
NE FIRE
EQUIPMENT & APPARATUS

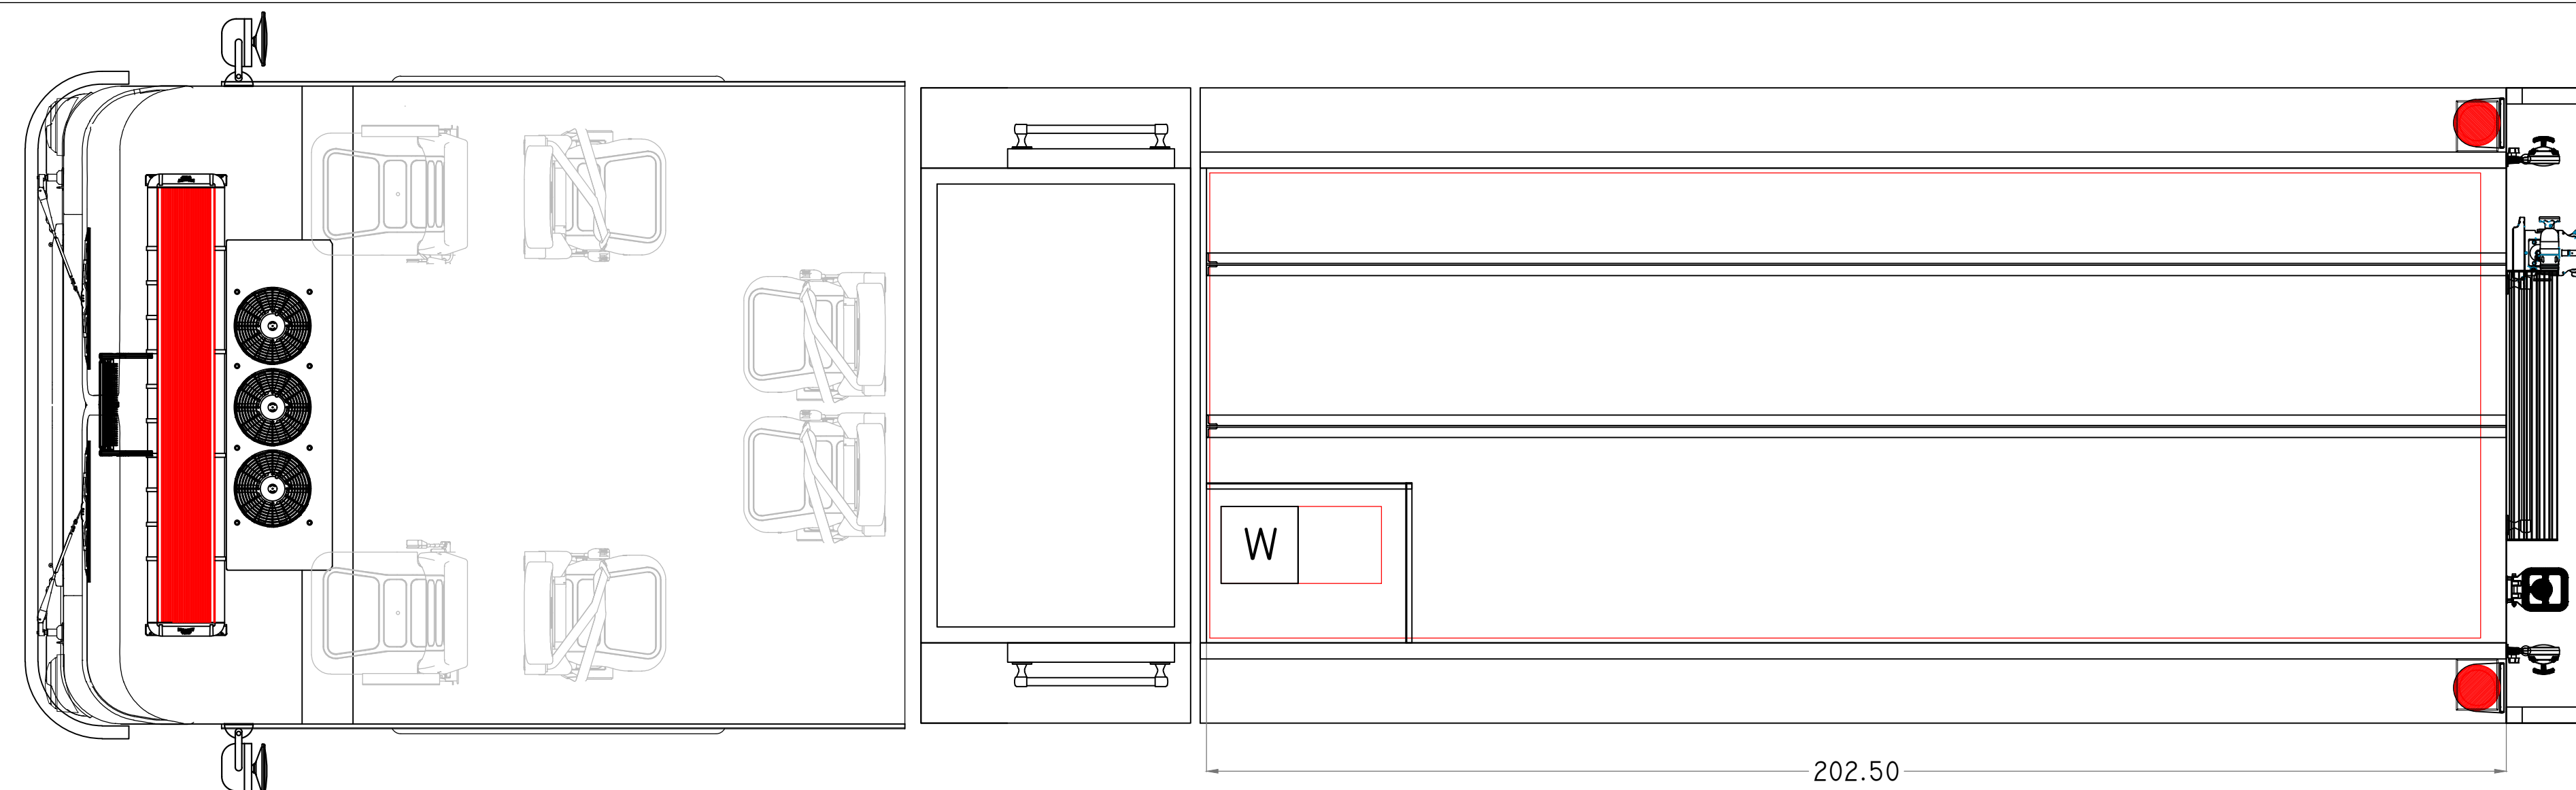

202.50

203.50

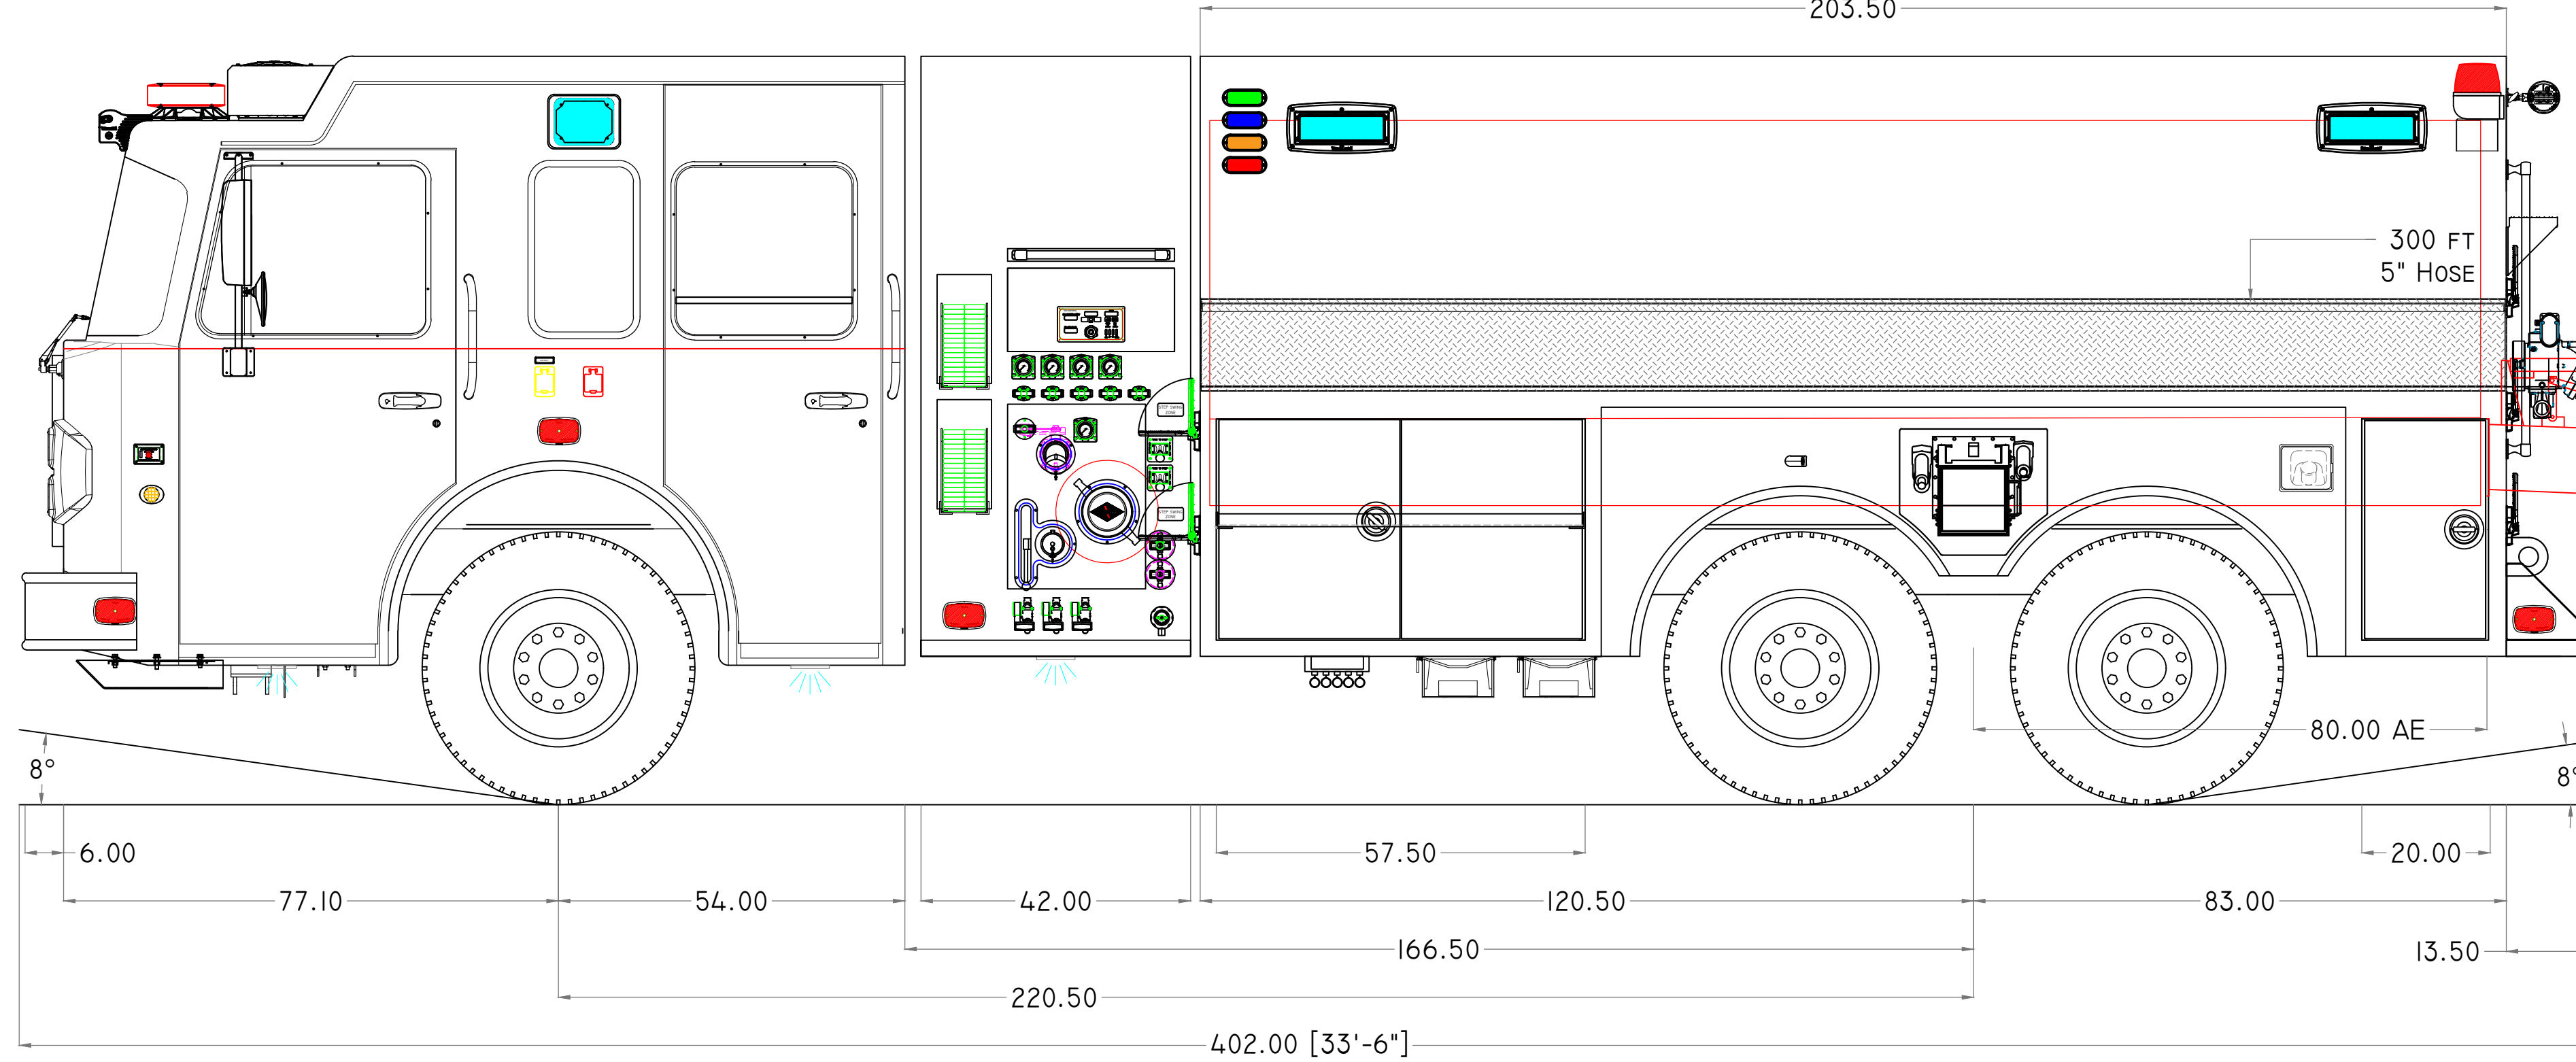



300 FT
5" HOSE

80.00 AE

8°

8°

6.00 77.10 54.00 42.00 57.50 120.50 83.00 20.00 13.50
 220.50 402.00 [33'-6"]

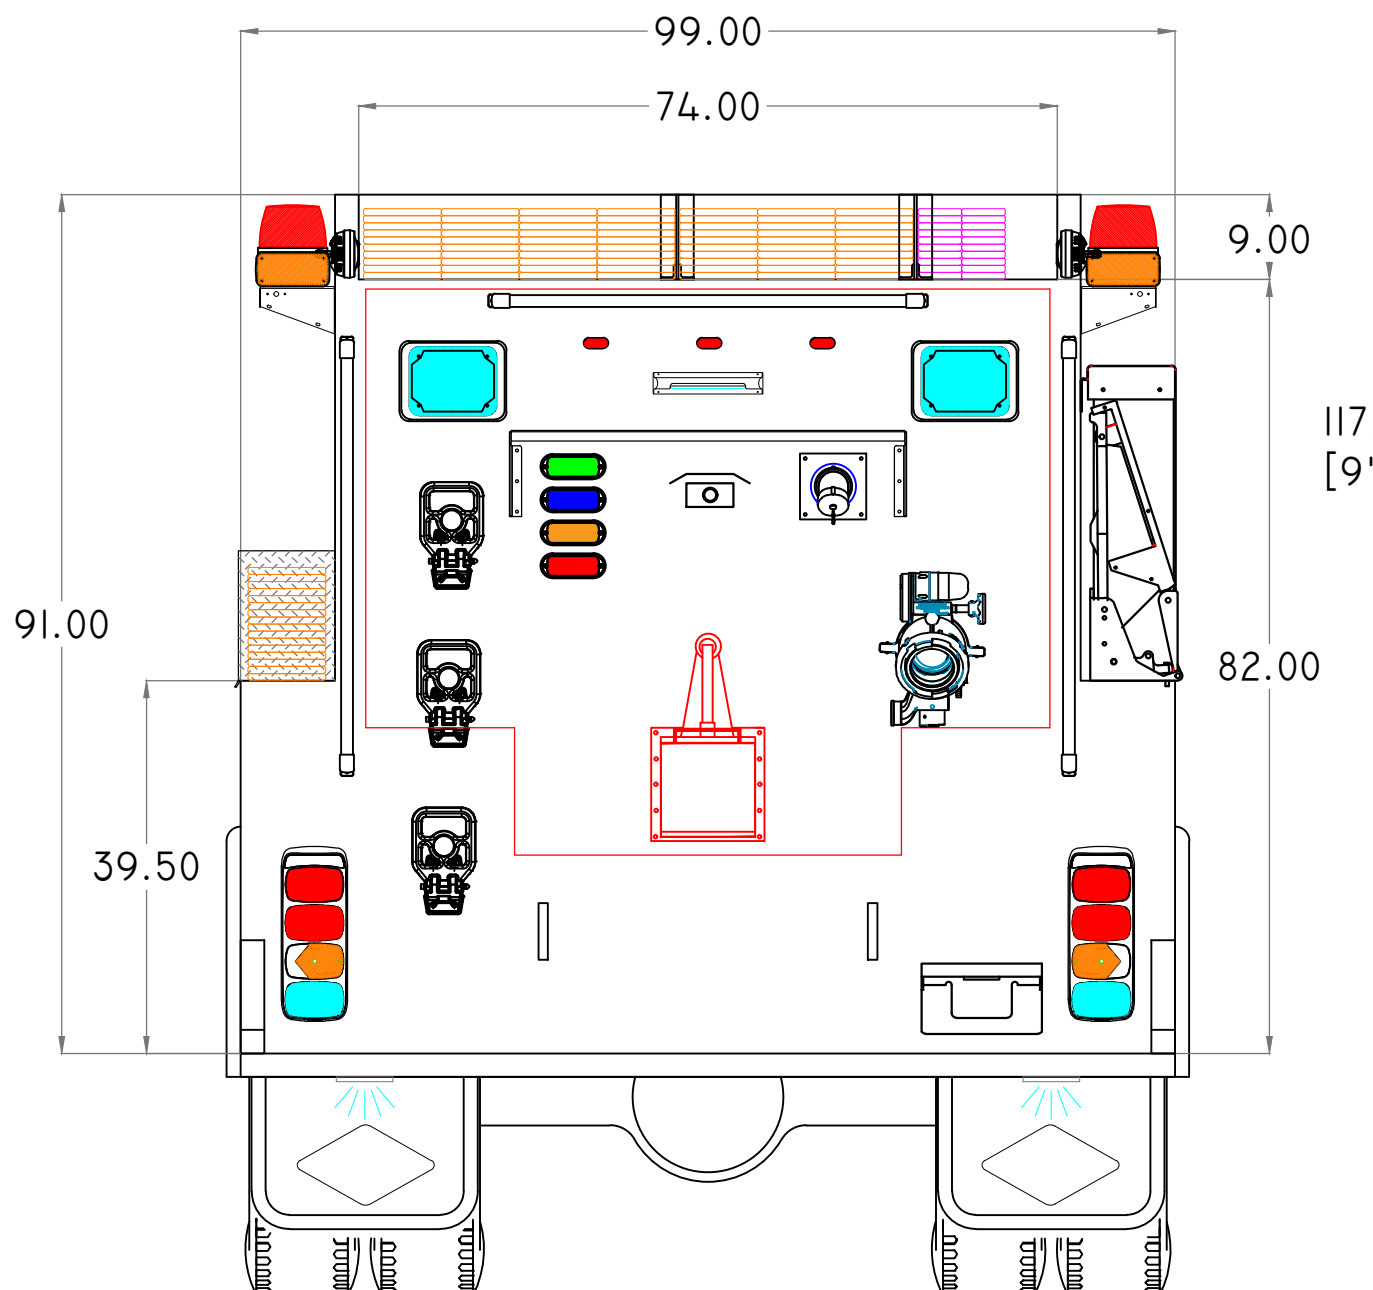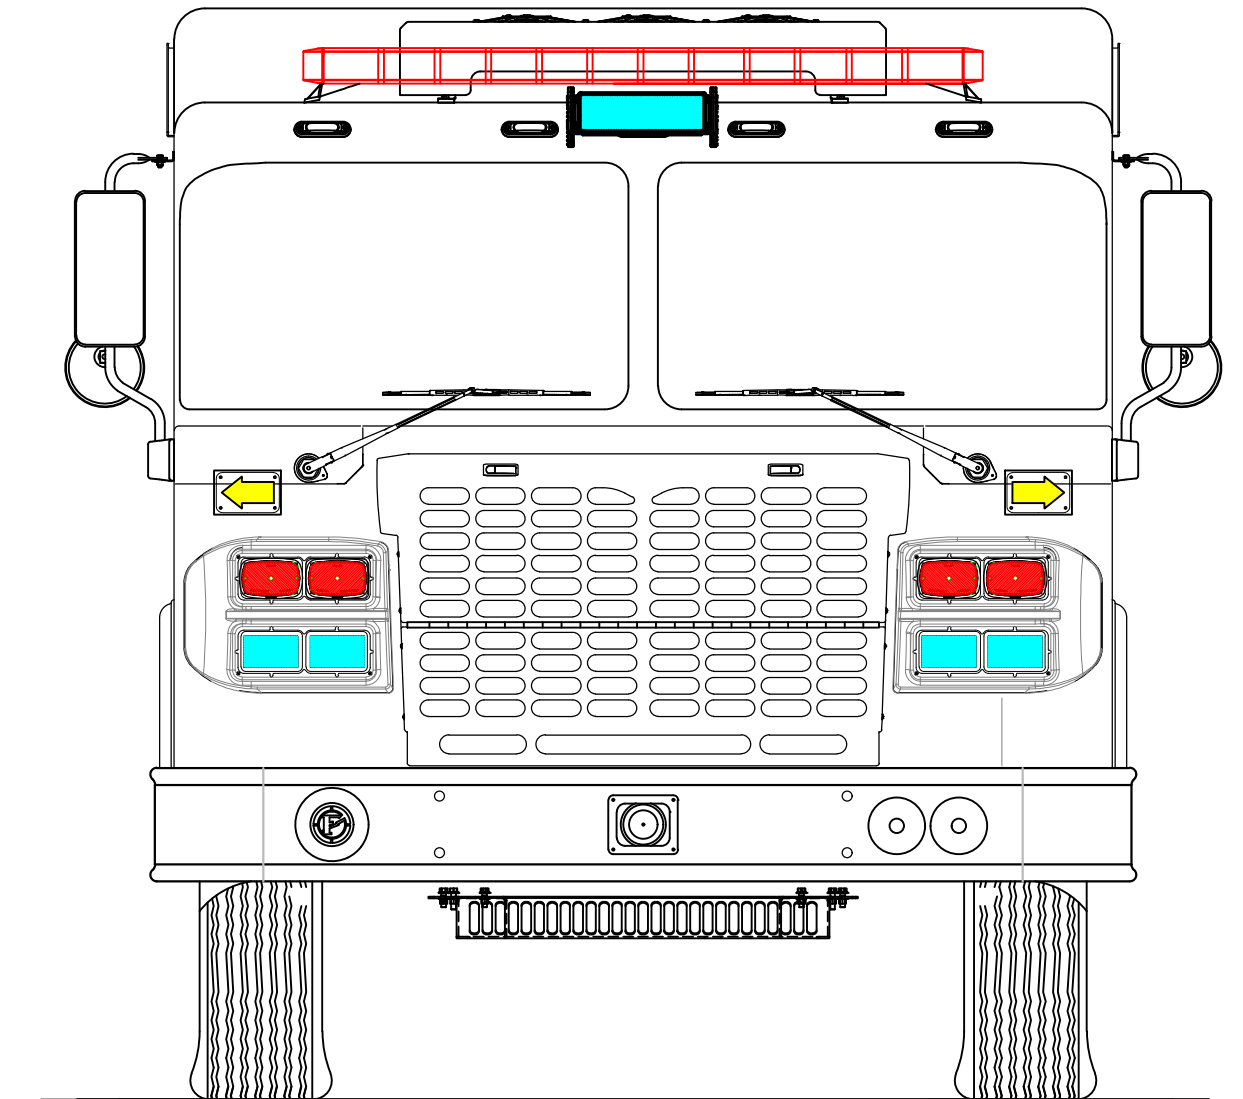

91.00

117.00
[9'-9"]

